

## RECORD OF SURVEY

OF A PORTION OF LOT 264 OF CORRECTED MAP OF ADDITIONS TO MAPS, RIVERSIDE LAND AND IRRIGATING COMPANY LANDS, AS SHOWN IN MAP BOOK 4, PAGE 75, RECORDS OF RIVERSIDE COUNTY, CALIFORNIA.

K. IRVING MARSHALL CIVIL ENGINEER

JANUARY 1953

SCALE | "= 100"

I hereby certify that I am a Registered Civil Engineer of the State of California, that, this map consisting of one sheet correctly represents a survey made under my supervision during January 1953 at the request of Gerald E. Carlon, that all monuments shown hereon actually exist and their positions are correctly shown.

Registered Civil Engineer No. 1126

Examined April 13, 1953

A.C. Keith
County Surveyor, Riverside County
by C. T. Warsley

Deputy


Notes:

The basis of bearings for this survey is the centerline of Jurupa Avenue, N86°00'W, as shown on mdp of Nichols Subdivision, as recorded in M.B. 25, P. IO., Records of Riverside County, California.

- Indicates monuments found as noted.
- o 2X2 R.W.S. set at all Lot Corners, tagged R.E. 1126.

This Record of Survey map was approved by the City Council of the City of Riverside on the 1953.

City Clerk of the City of Riverside

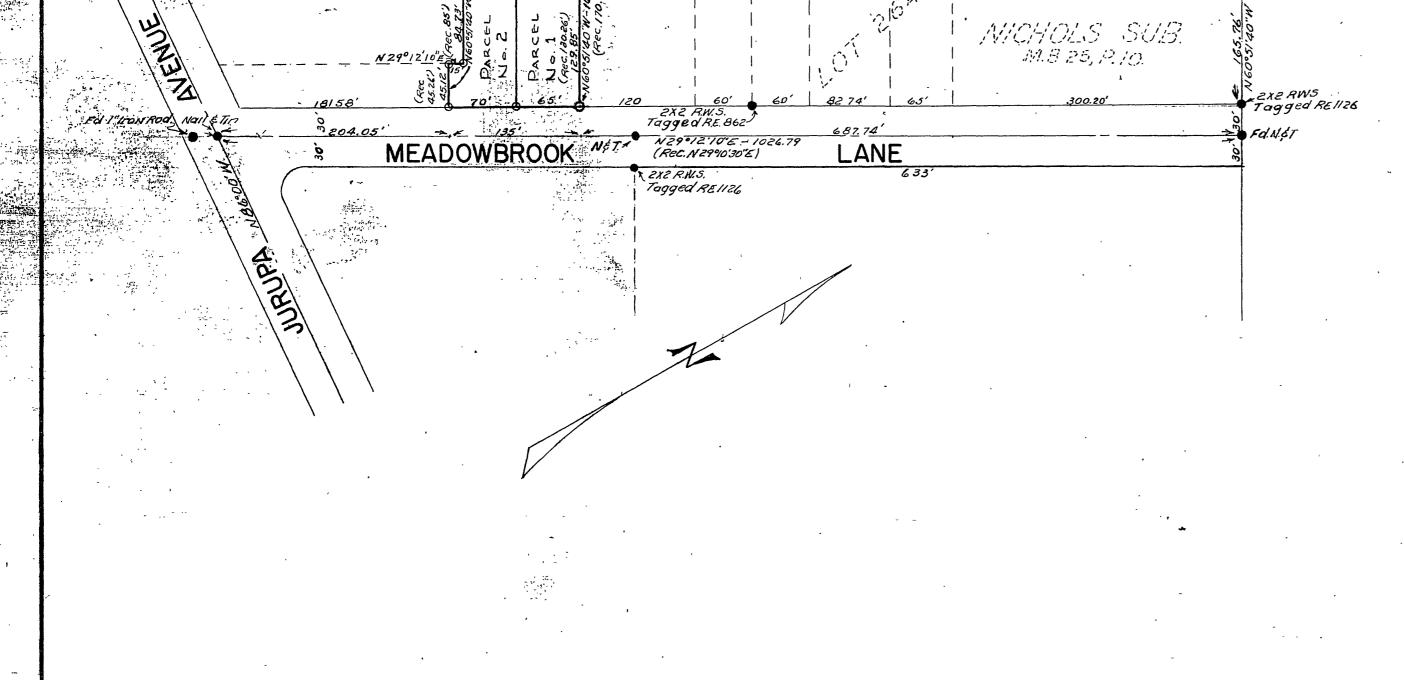

N2992'10"E-1084.43"